


NOTES:

SL & SR PIPES ARE +10' - 0" FROM STAGE FLOOR.

SIDEARMED UNITS ON SL & SR PIPES ARE +7' - 0" FROM STAGE FLOOR.

C

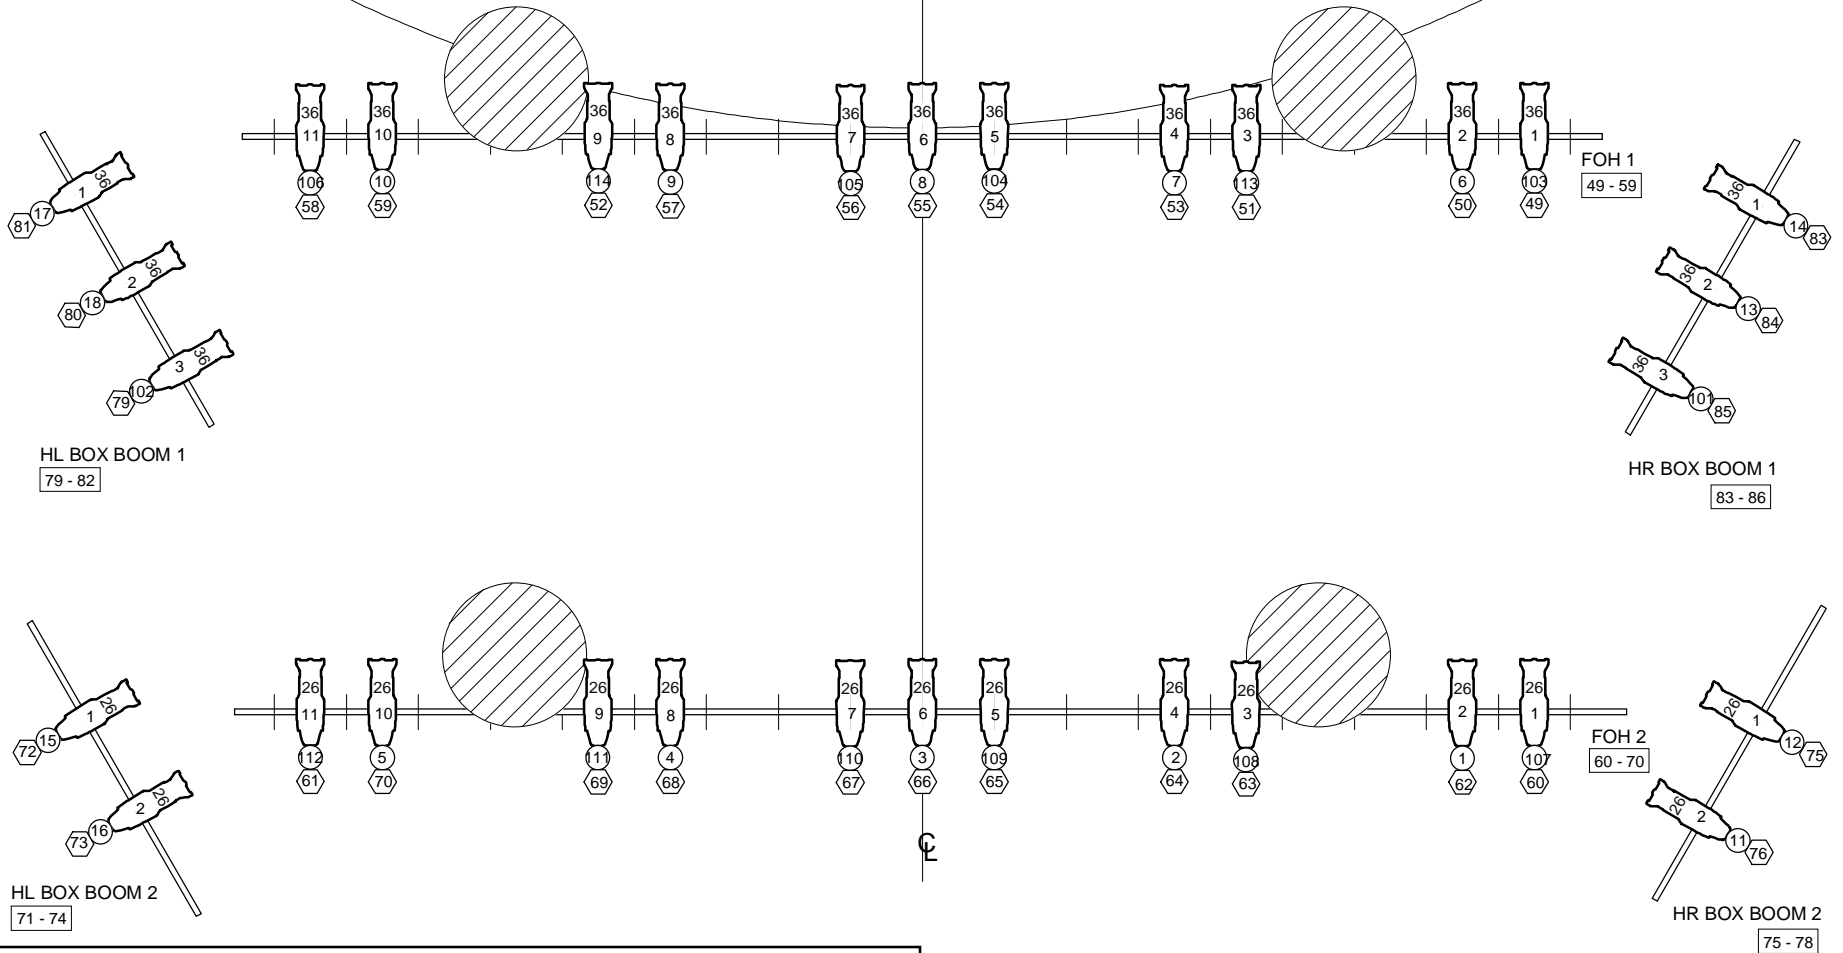

SYMBOLS	
	ETC SOURCE FOUR 26 DEGREE 750W
	ETC SOURCE FOUR 36 DEGREE 750W
	ETC SOURCE FOUR 50 DEGREE 750W
	ETC SOURCE FOUR PAR WFL 750W
	PAR 64 WFL 1KW
	R40 STRIPLIGHT 300W
	← CIRCUITS
	← UNIT
	← CHANNEL
	← CIRCUIT

REPERTORY LIGHT PLOT FLORENCE GOULD HALL	
DRAWN NOVEMBER 2005	SCALE: 1/4" = 1' - 0"
REVISION 1: SEPTEMBER 2006	
REVISION 2: SEPTEMBER 2007	PLATE 1 OF 1
REVISED: JANUARY 2012	
DESIGNED BY DANIELLE COLBURN AND LAURA WILLIAMS	